




平面図1 S=1/100

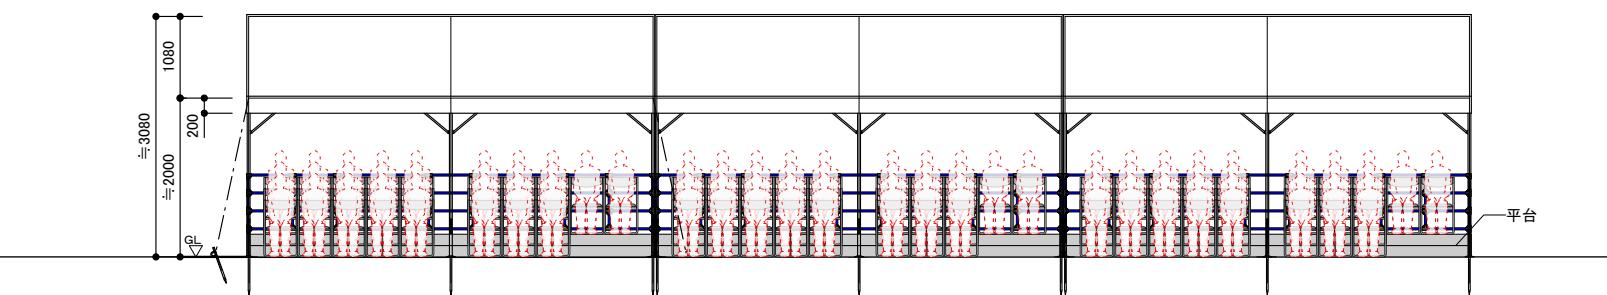


正面図 S=1/100

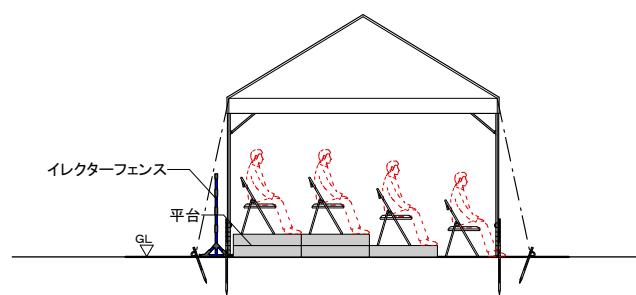

側面図 S=1/100

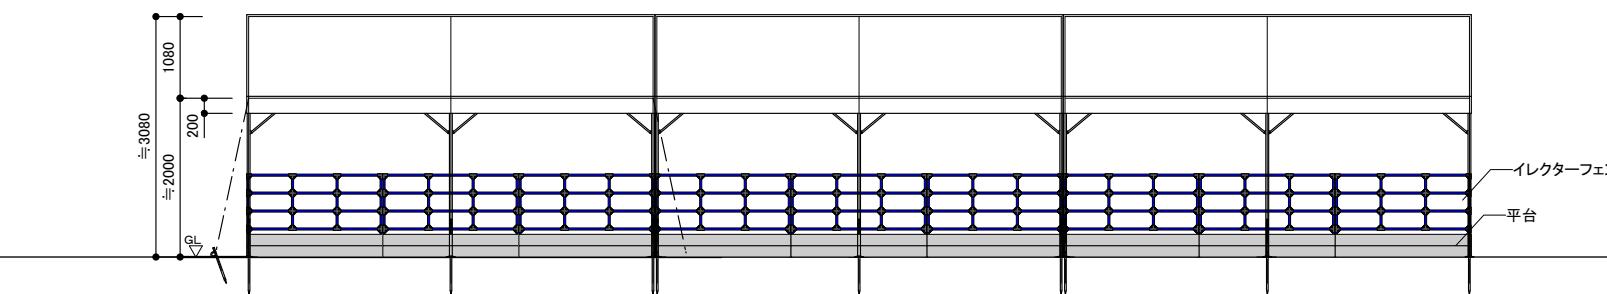

正面図(人無し) S=1/100

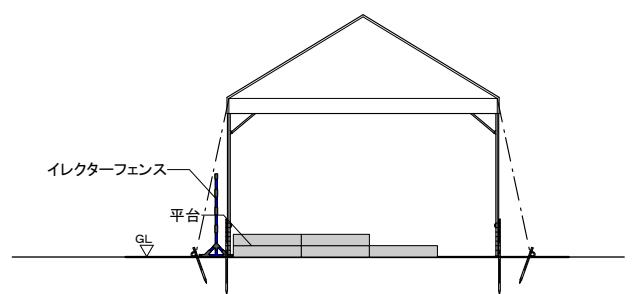

側面図(人無し) S=1/100